


CHANGES: VDF removed, bearing strength, solar panels, editorial.

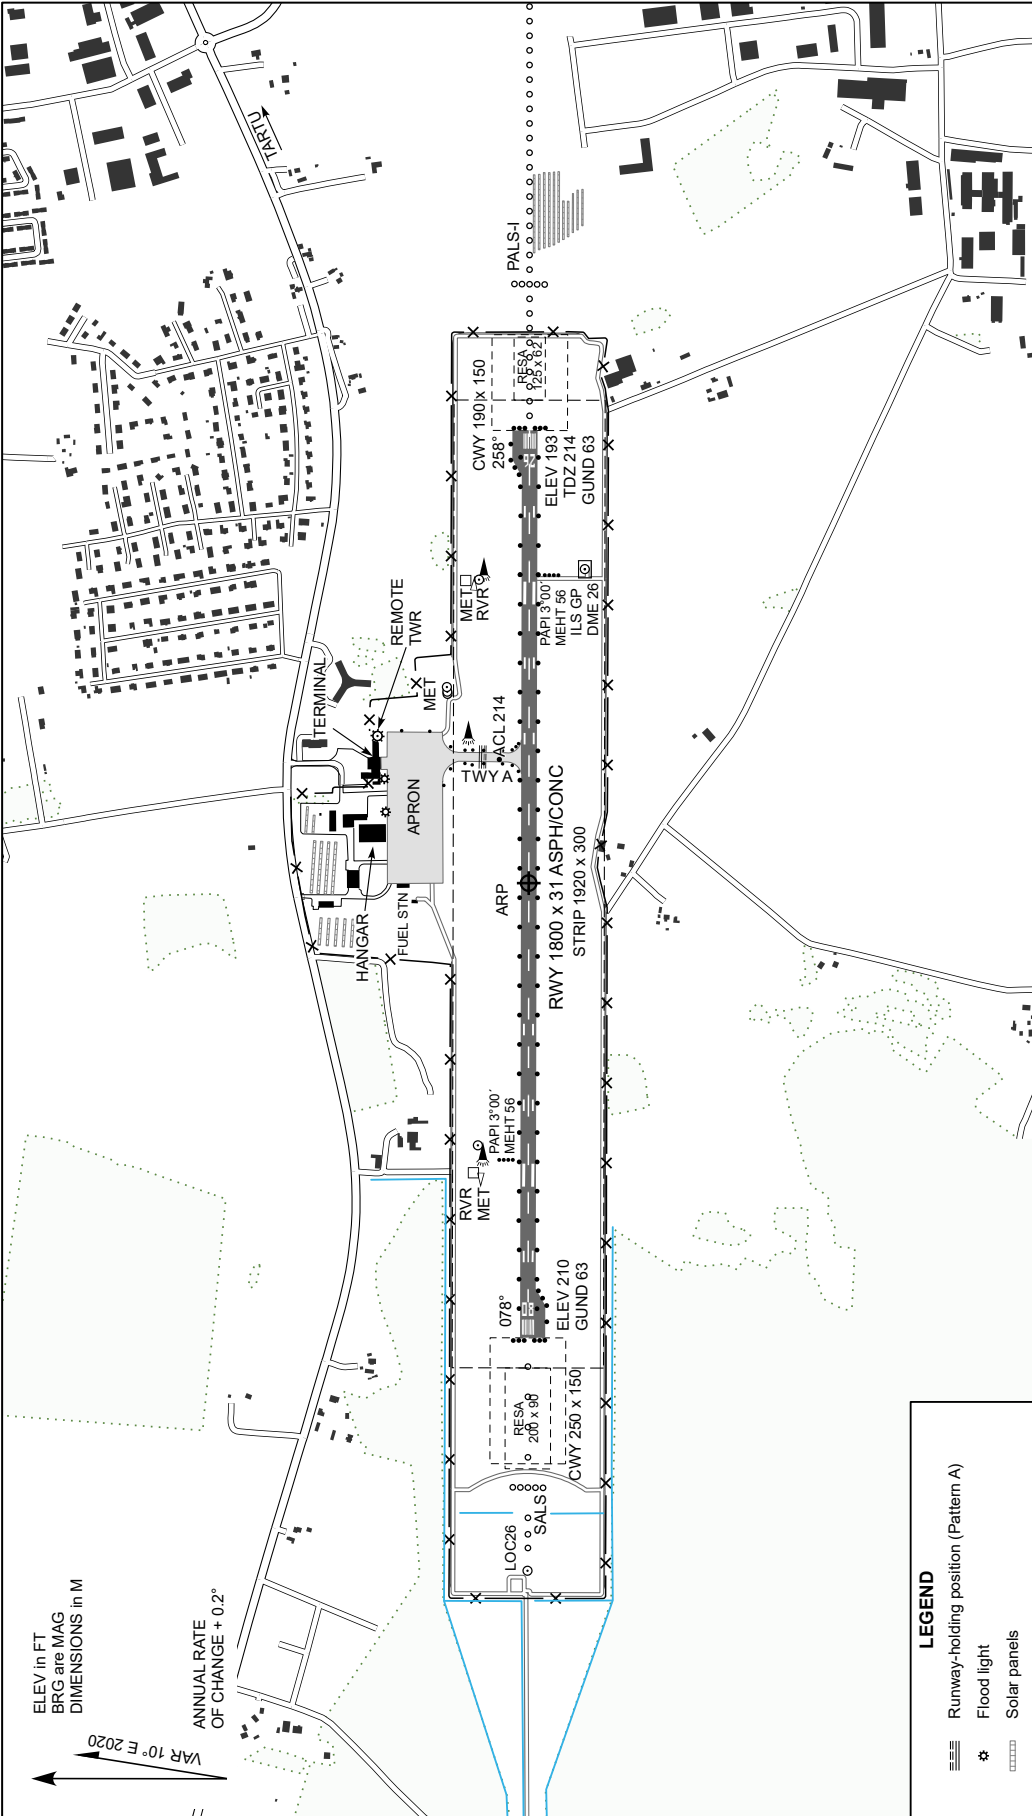

RWY No	DIRECTION MAG	THR	AERODROME LIGHTING	BEARING STRENGTH	DECLARED DISTANCES					
08	078°	58°18'25.87''N 026°40'17.26''E	SALS: 420 M, LIH; REDL: 1800 M, 60 M, W; last 600 M Y, LIH;	RWY — PCR 628 F/C/W/T TWY A — PCR 628 F/C/W/T	TORA M	TODA M	ASDA M	LDA M		
			THR: Green, LIH; PAPI: Left 3°00'						1800	1990
26	258°	58°18'27.47''N 026°42'07.76''E	PALS-I: 870 M, LIH; REDL: 1800 M, 60 M, W; last 600 M Y, LIH;	APRON A — PCR 628 F/C/W/T APRON B — PCR 628 F/C/W/T	1800	2050	1800	1800		
Taxiway 20 M wide.			TWY: A EDGE - Blue, LIL; OBST: Red, LIL	SCALE 1:15 000	<div><div>300150800</div><div>150400800</div><div>300000</div><div>600 M1600 FT</div></div>					